


ONE Gas Map

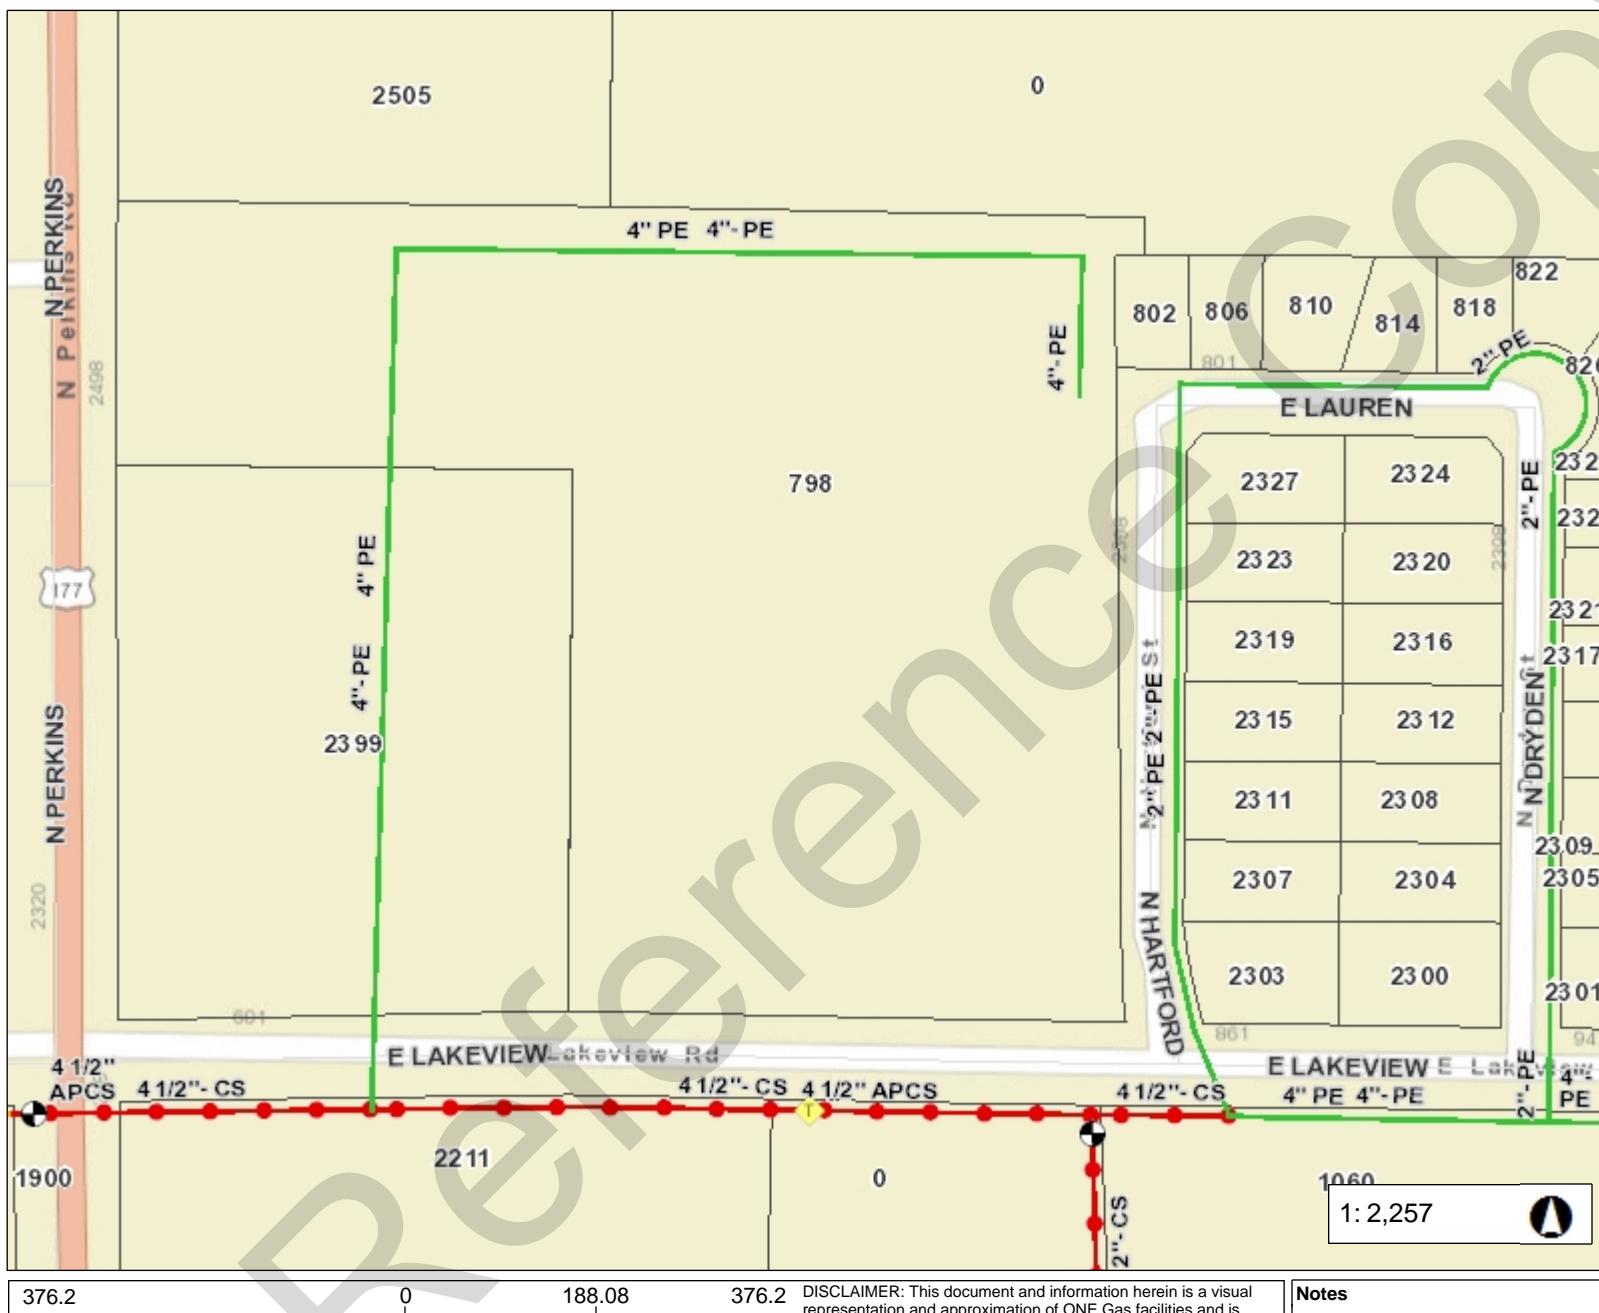

Notes

Legend

- Designer Drip
- Designer Test Point
- Designer Anode
- Designer Rectifier
- Designer Bond Junction
- Designer Ground Bed
- Designer Cable
 - Bond Wire
 - Rectifier Cable
- Designer Rural Tap
- Designer Gas Pipe Casing
- Casing
- Insertion
- Designer Meter Setting
- Designer Non-Controllable Fitting
 - Coupling
 - Ell
 - End Cap
 - Expansion Joint
 - Flange
 - Reducer
 - Reinforcing Sleeve
 - Screw
 - Tee
 - Transition
 - Purge Point
 - Threaded O-ring
 - Unknown
- Designer Gas Valve
- Designer Location Notes
- Designer Controllable Fitting
 - Short Stop
 - Three-Way Tee
- Designer Regulator Station
- Designer Town Border Station
- Designer Excess Flow Valve
- Designer Utility Easement
- Designer Abandon Service Line
 - to be Removed (Contains Gas)
 - to be Abandoned (Contains Gas)
 - Removed (No Longer Contains Gas)
 - Abandoned (No Longer Contains Gas)
- Designer Service Line
 - Status Not Available
 - New Design - Status Pending
 - Proposed
 - Approved
 - Under Construction
 - Operating
- Designer Abandon Mains
 - to be Removed (Contains Gas)
 - to be Abandoned (Contains Gas)
 - Removed (No Longer Contains Gas)
 - Abandoned (No Longer Contains Gas)
- Designer Mains
 - Status Not Available
 - New Design - Status Pending
 - Proposed